

BARLBY RD


— indicates large single phase (63 Amp/ 32 Amp) power supply
— indicates shoot area
— indicates access dimensions

Scale 1:200 @ A3 (metres)


SUNBEAM STUDIOS
 STUDIOS PLAN
 METRIC

All measurements approximate, clients should take own dimensions

Sunbeam Photographic Ltd, Ladbrooke Hall, 79 Barlby Road, London W10 6AZ
 Tel: 020 8962 8690

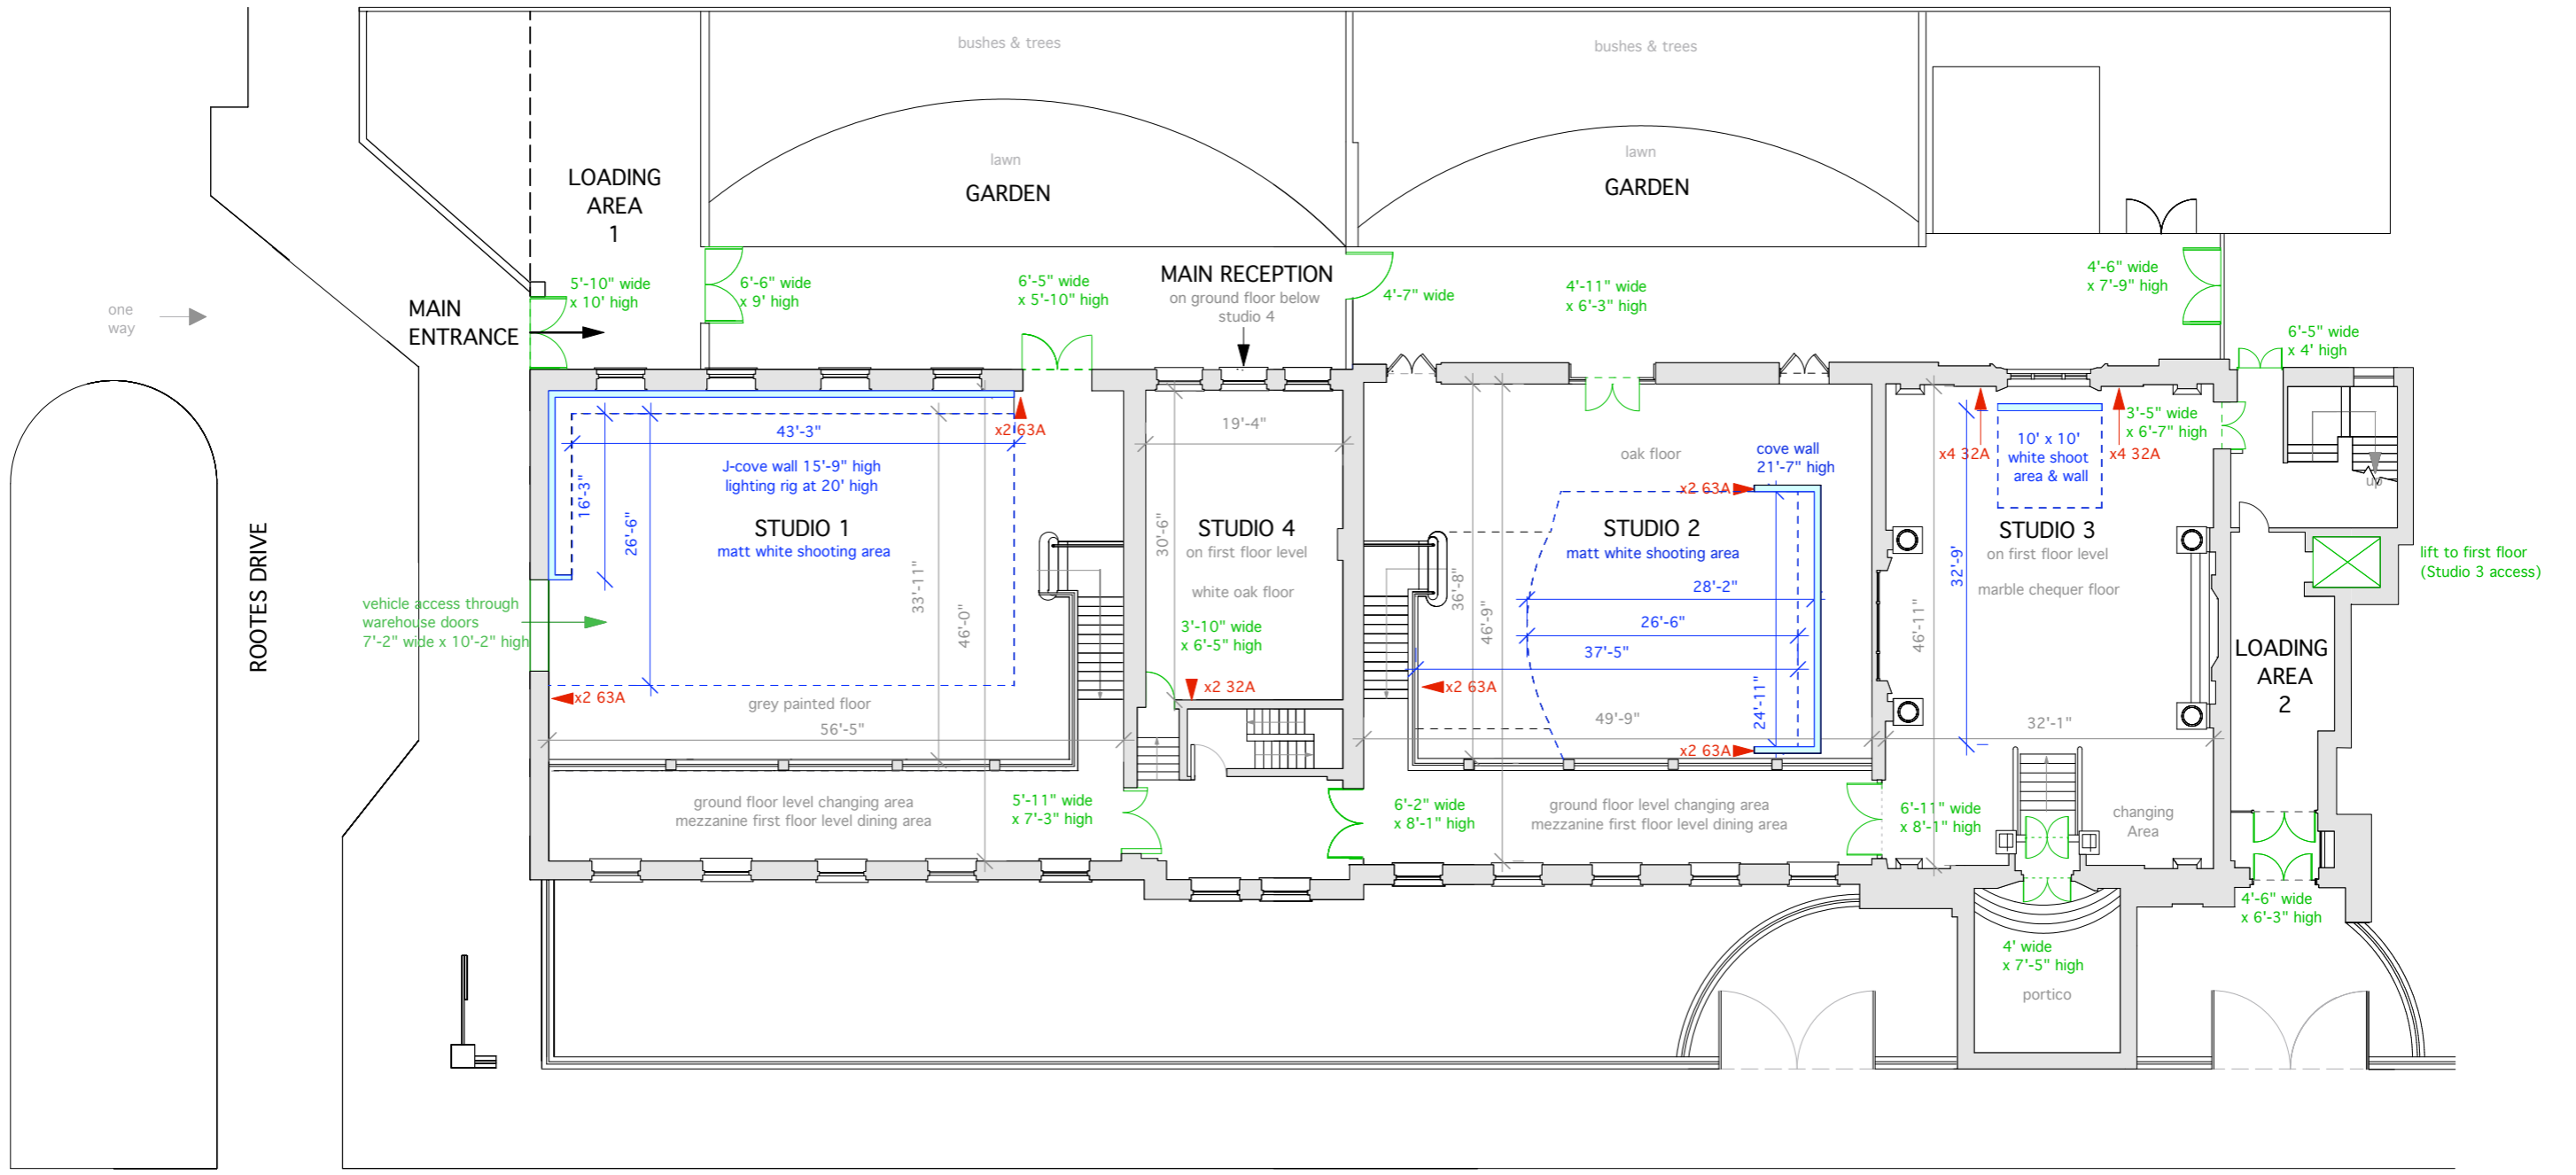

BARLBY RD

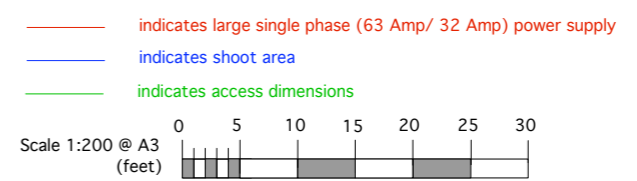

SUNBEAM STUDIOS
STUDIOS PLAN
IMPERIAL
sunbeam

All measurements approximate, clients should take own dimensions
Sunbeam Photographic Ltd, Ladbrooke Hall, 79 Barlby Road, London W10 6AZ
Tel: 020 8962 8690